

B'5

A'4

poço

garagem
3.10x6.00

arrumos
2.80x3.00

garagem
3.10x6.00

B'5


B'2

A'2


A'1



lavandaria
2.70x2.70

lavandaria
2.80x2.90

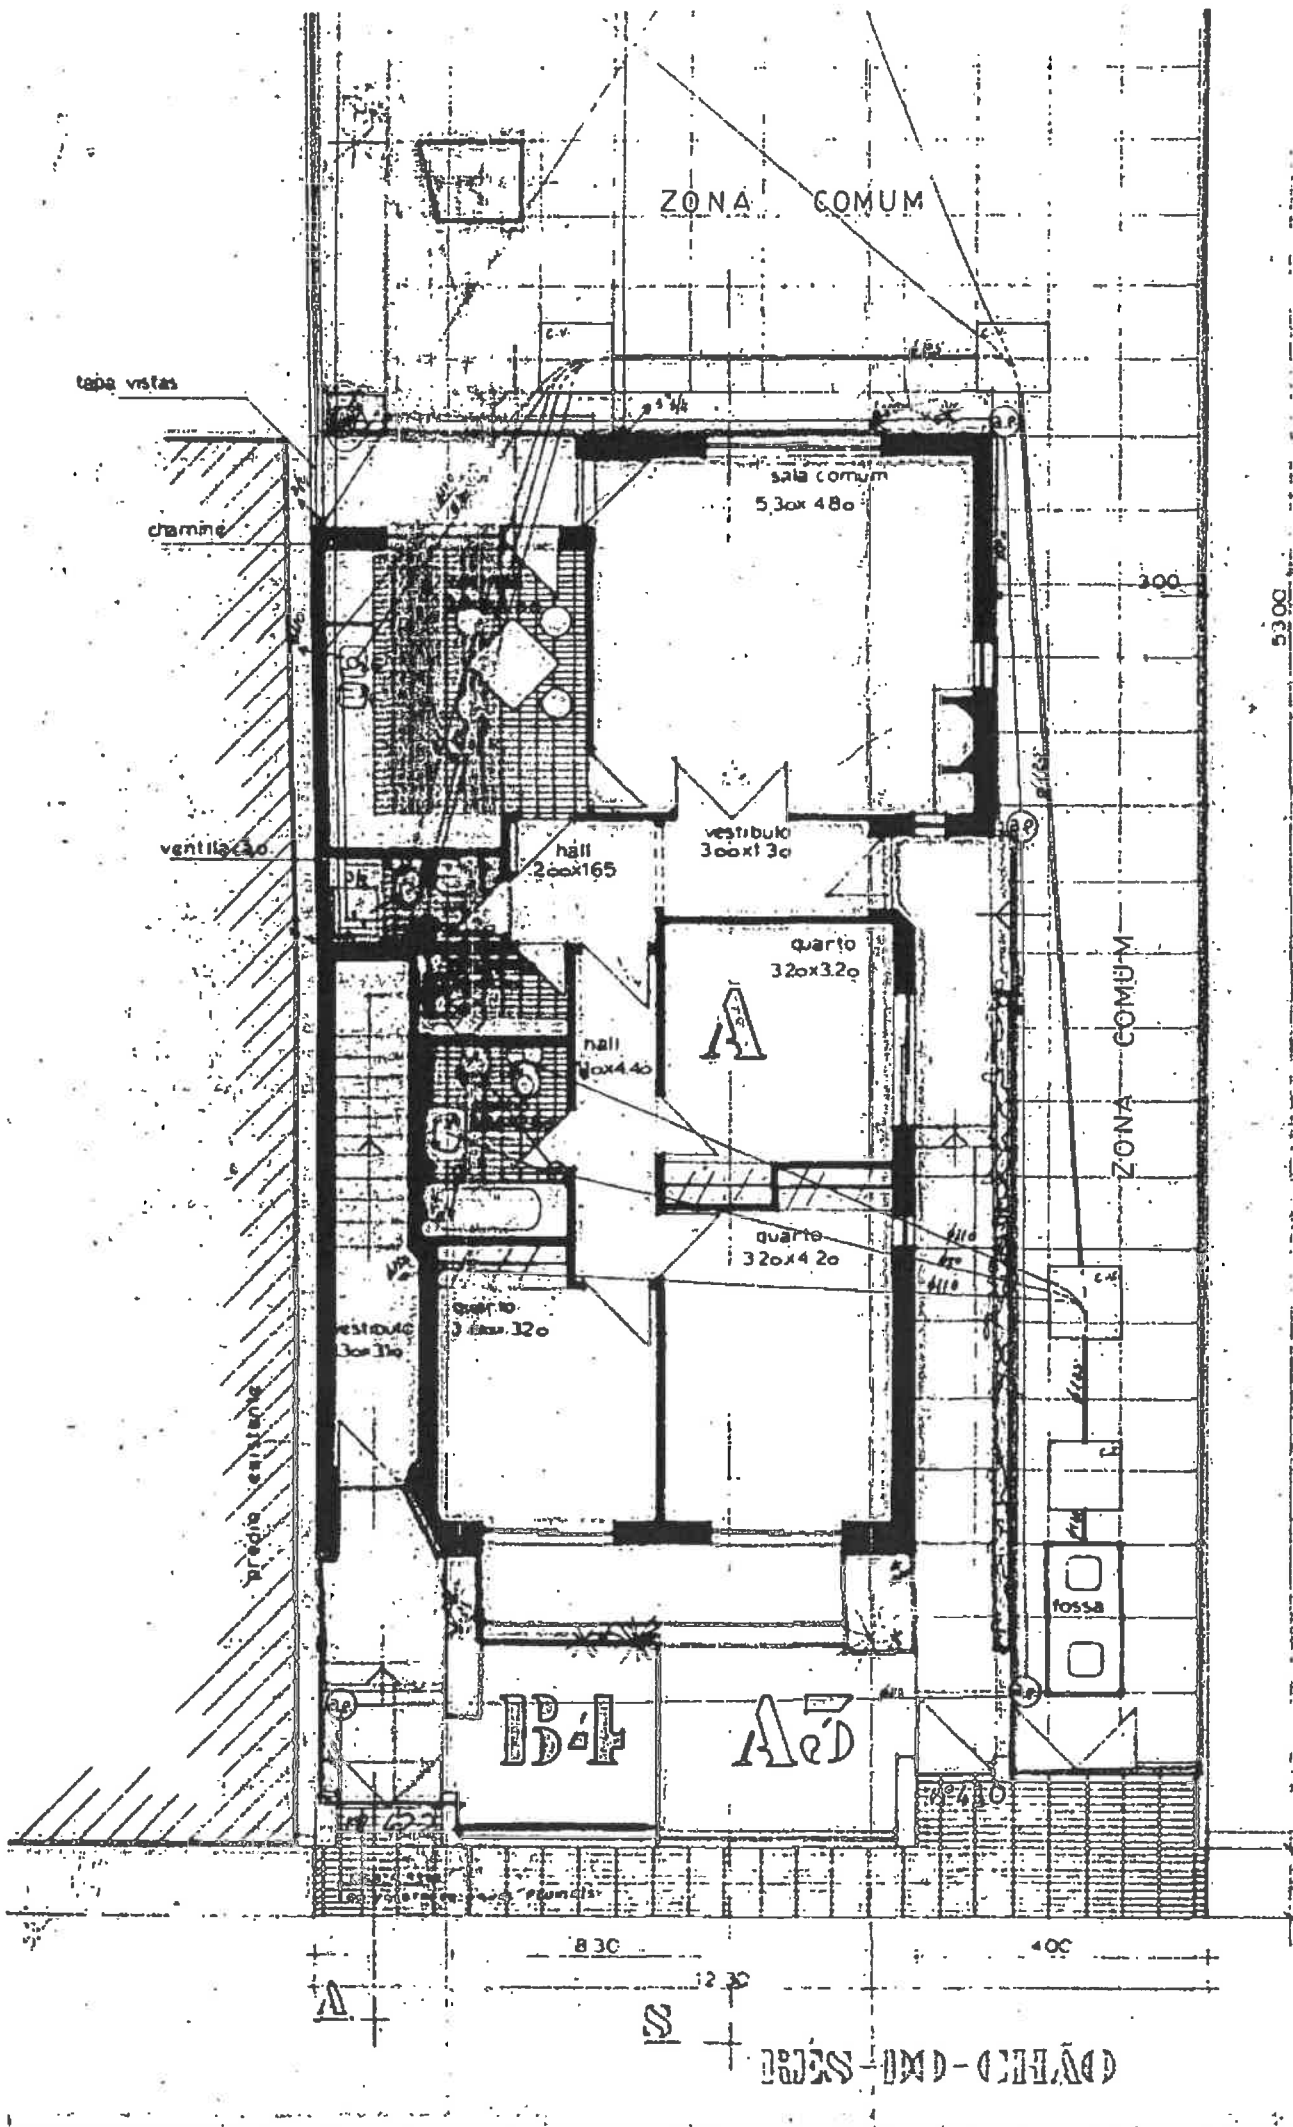

PROJETO DE ARQUITETURA

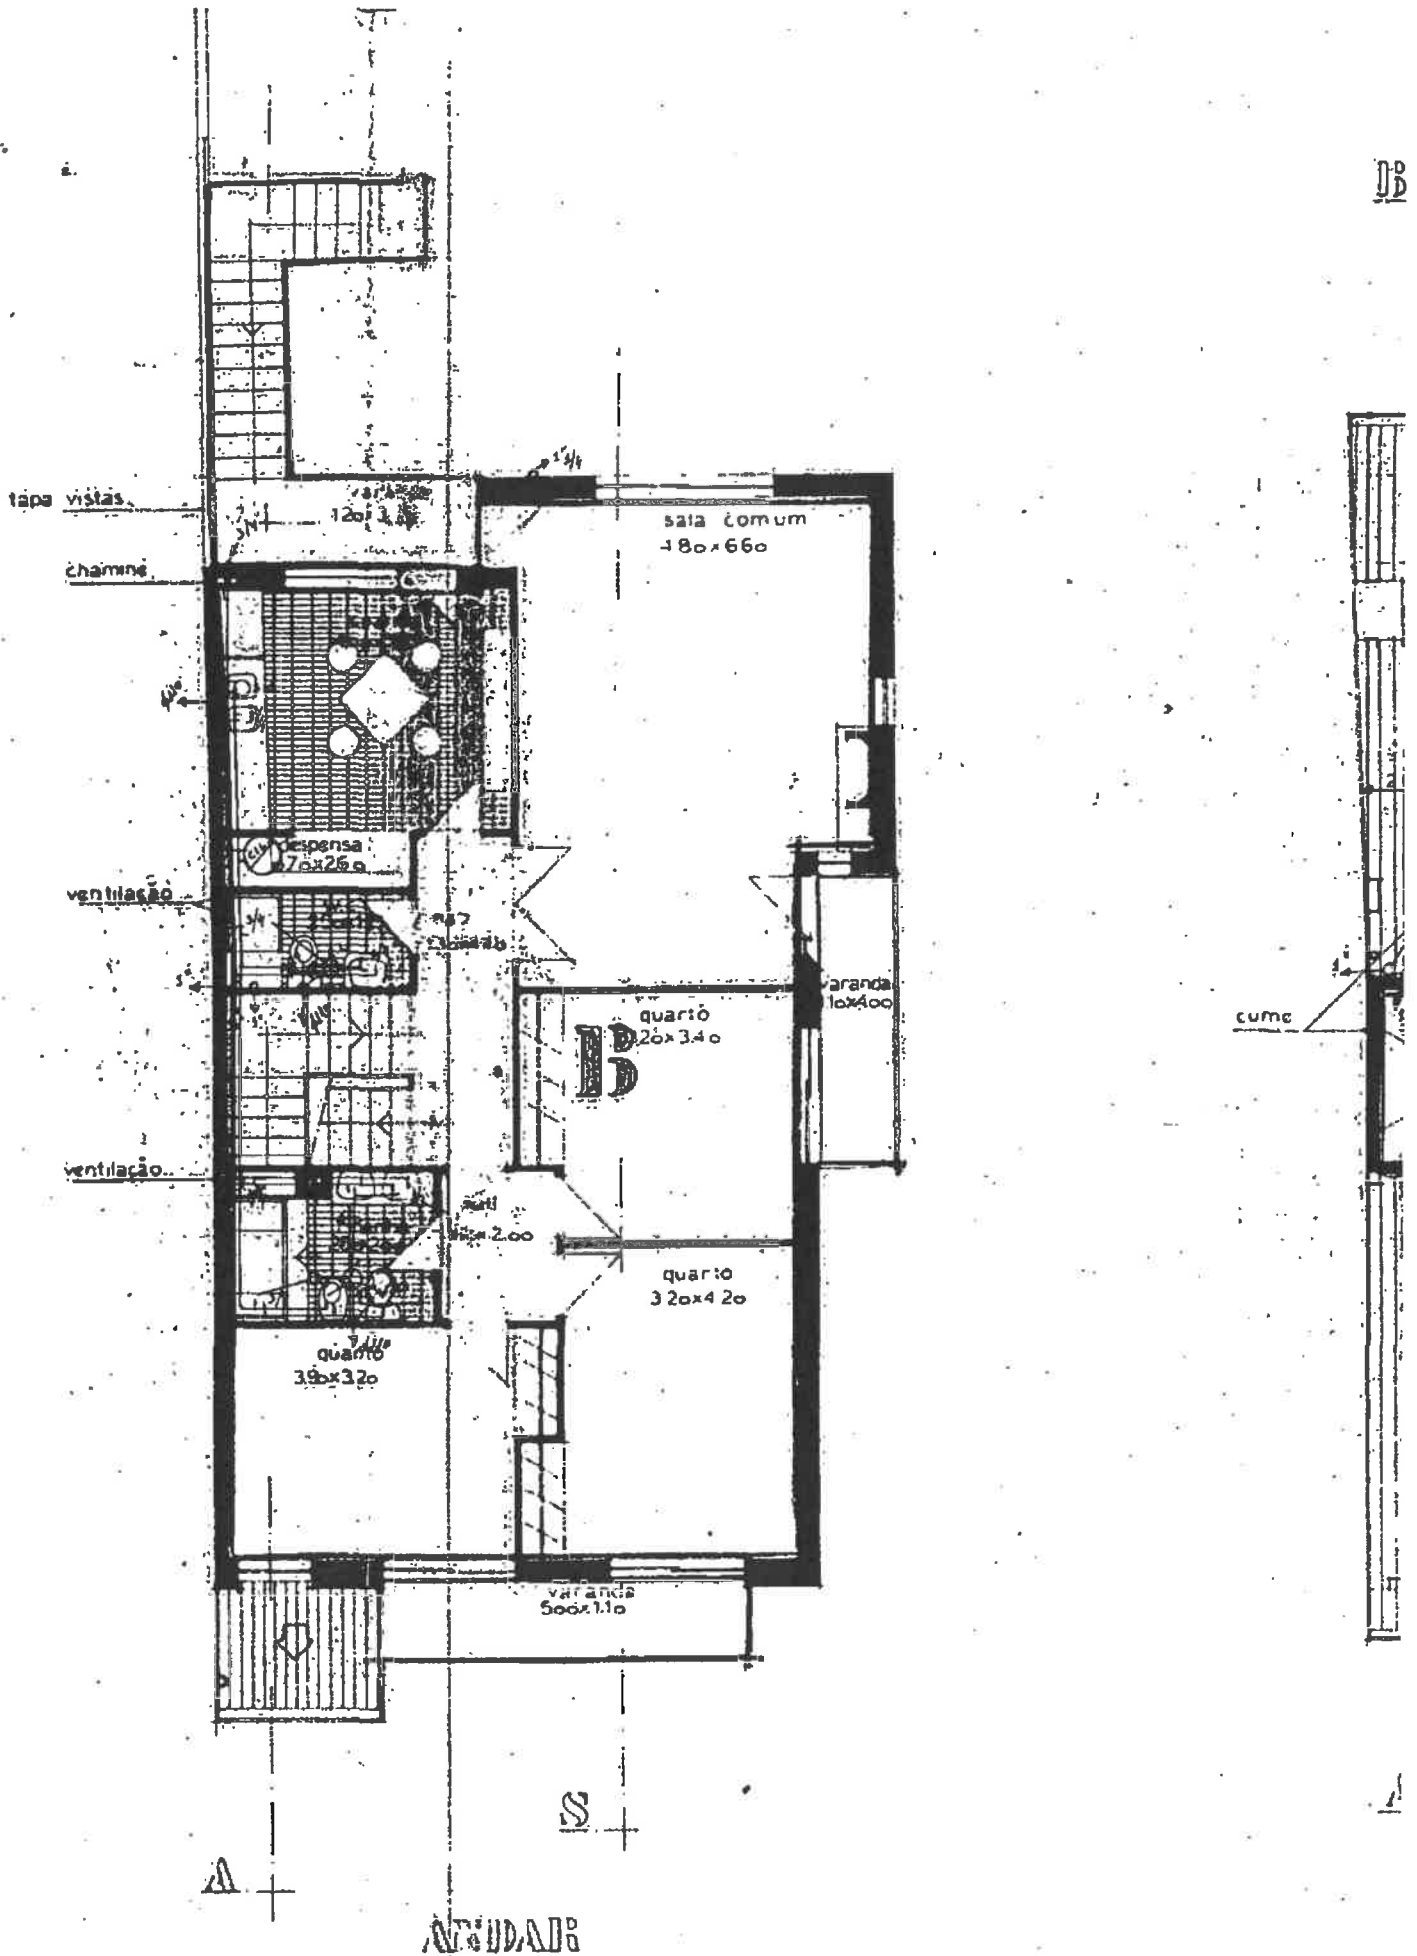

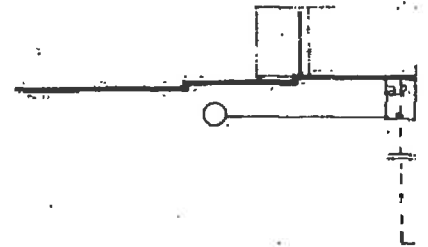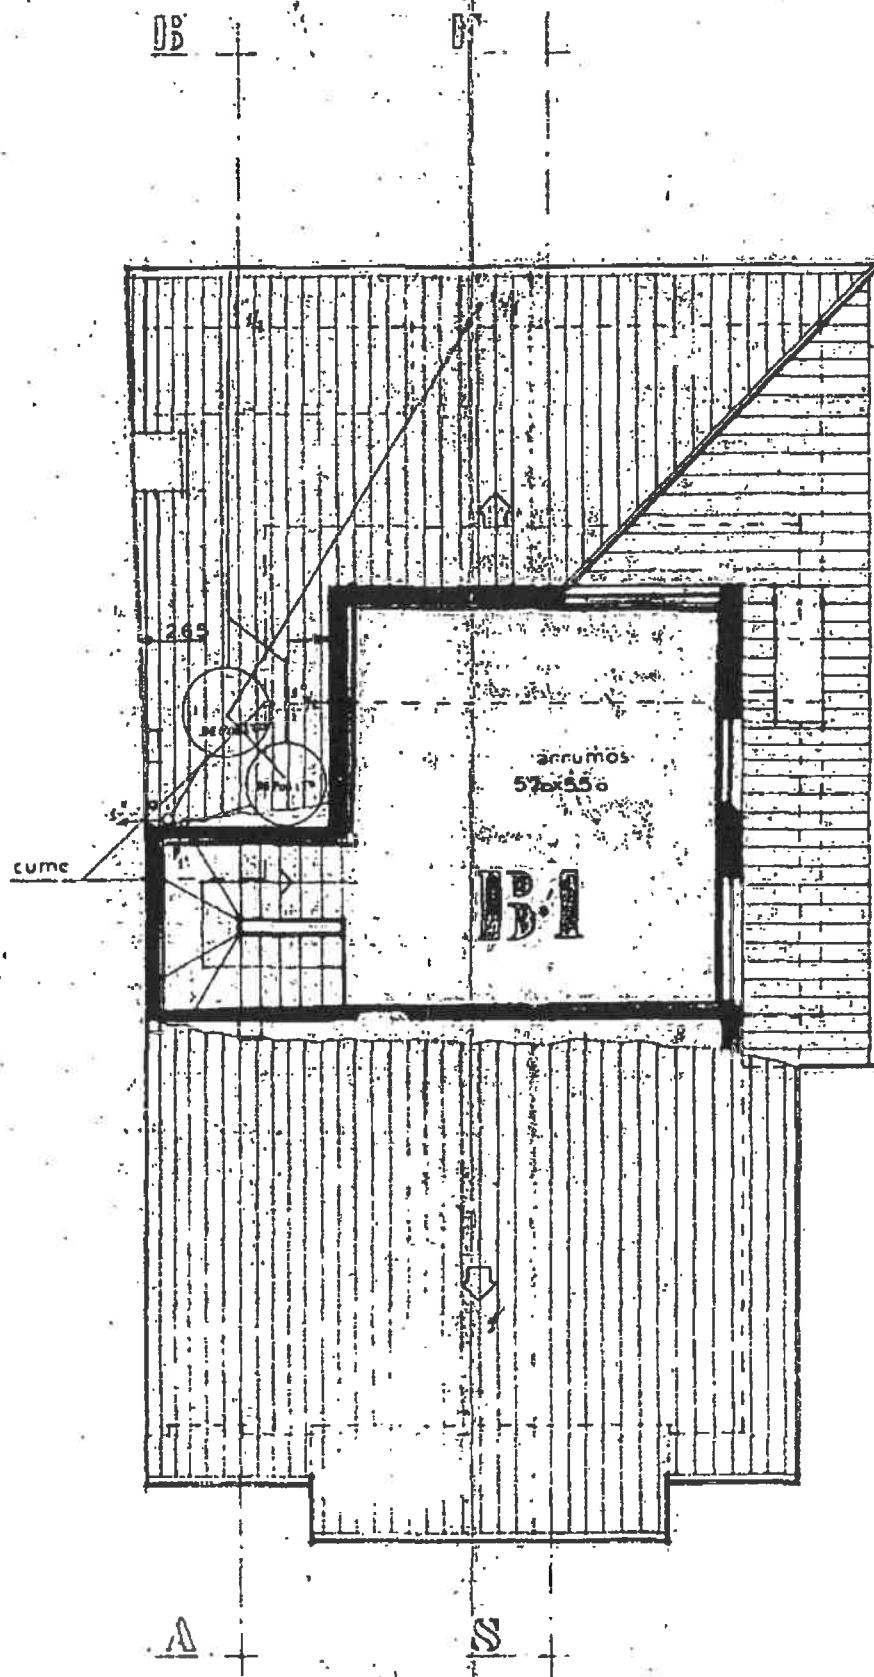

